


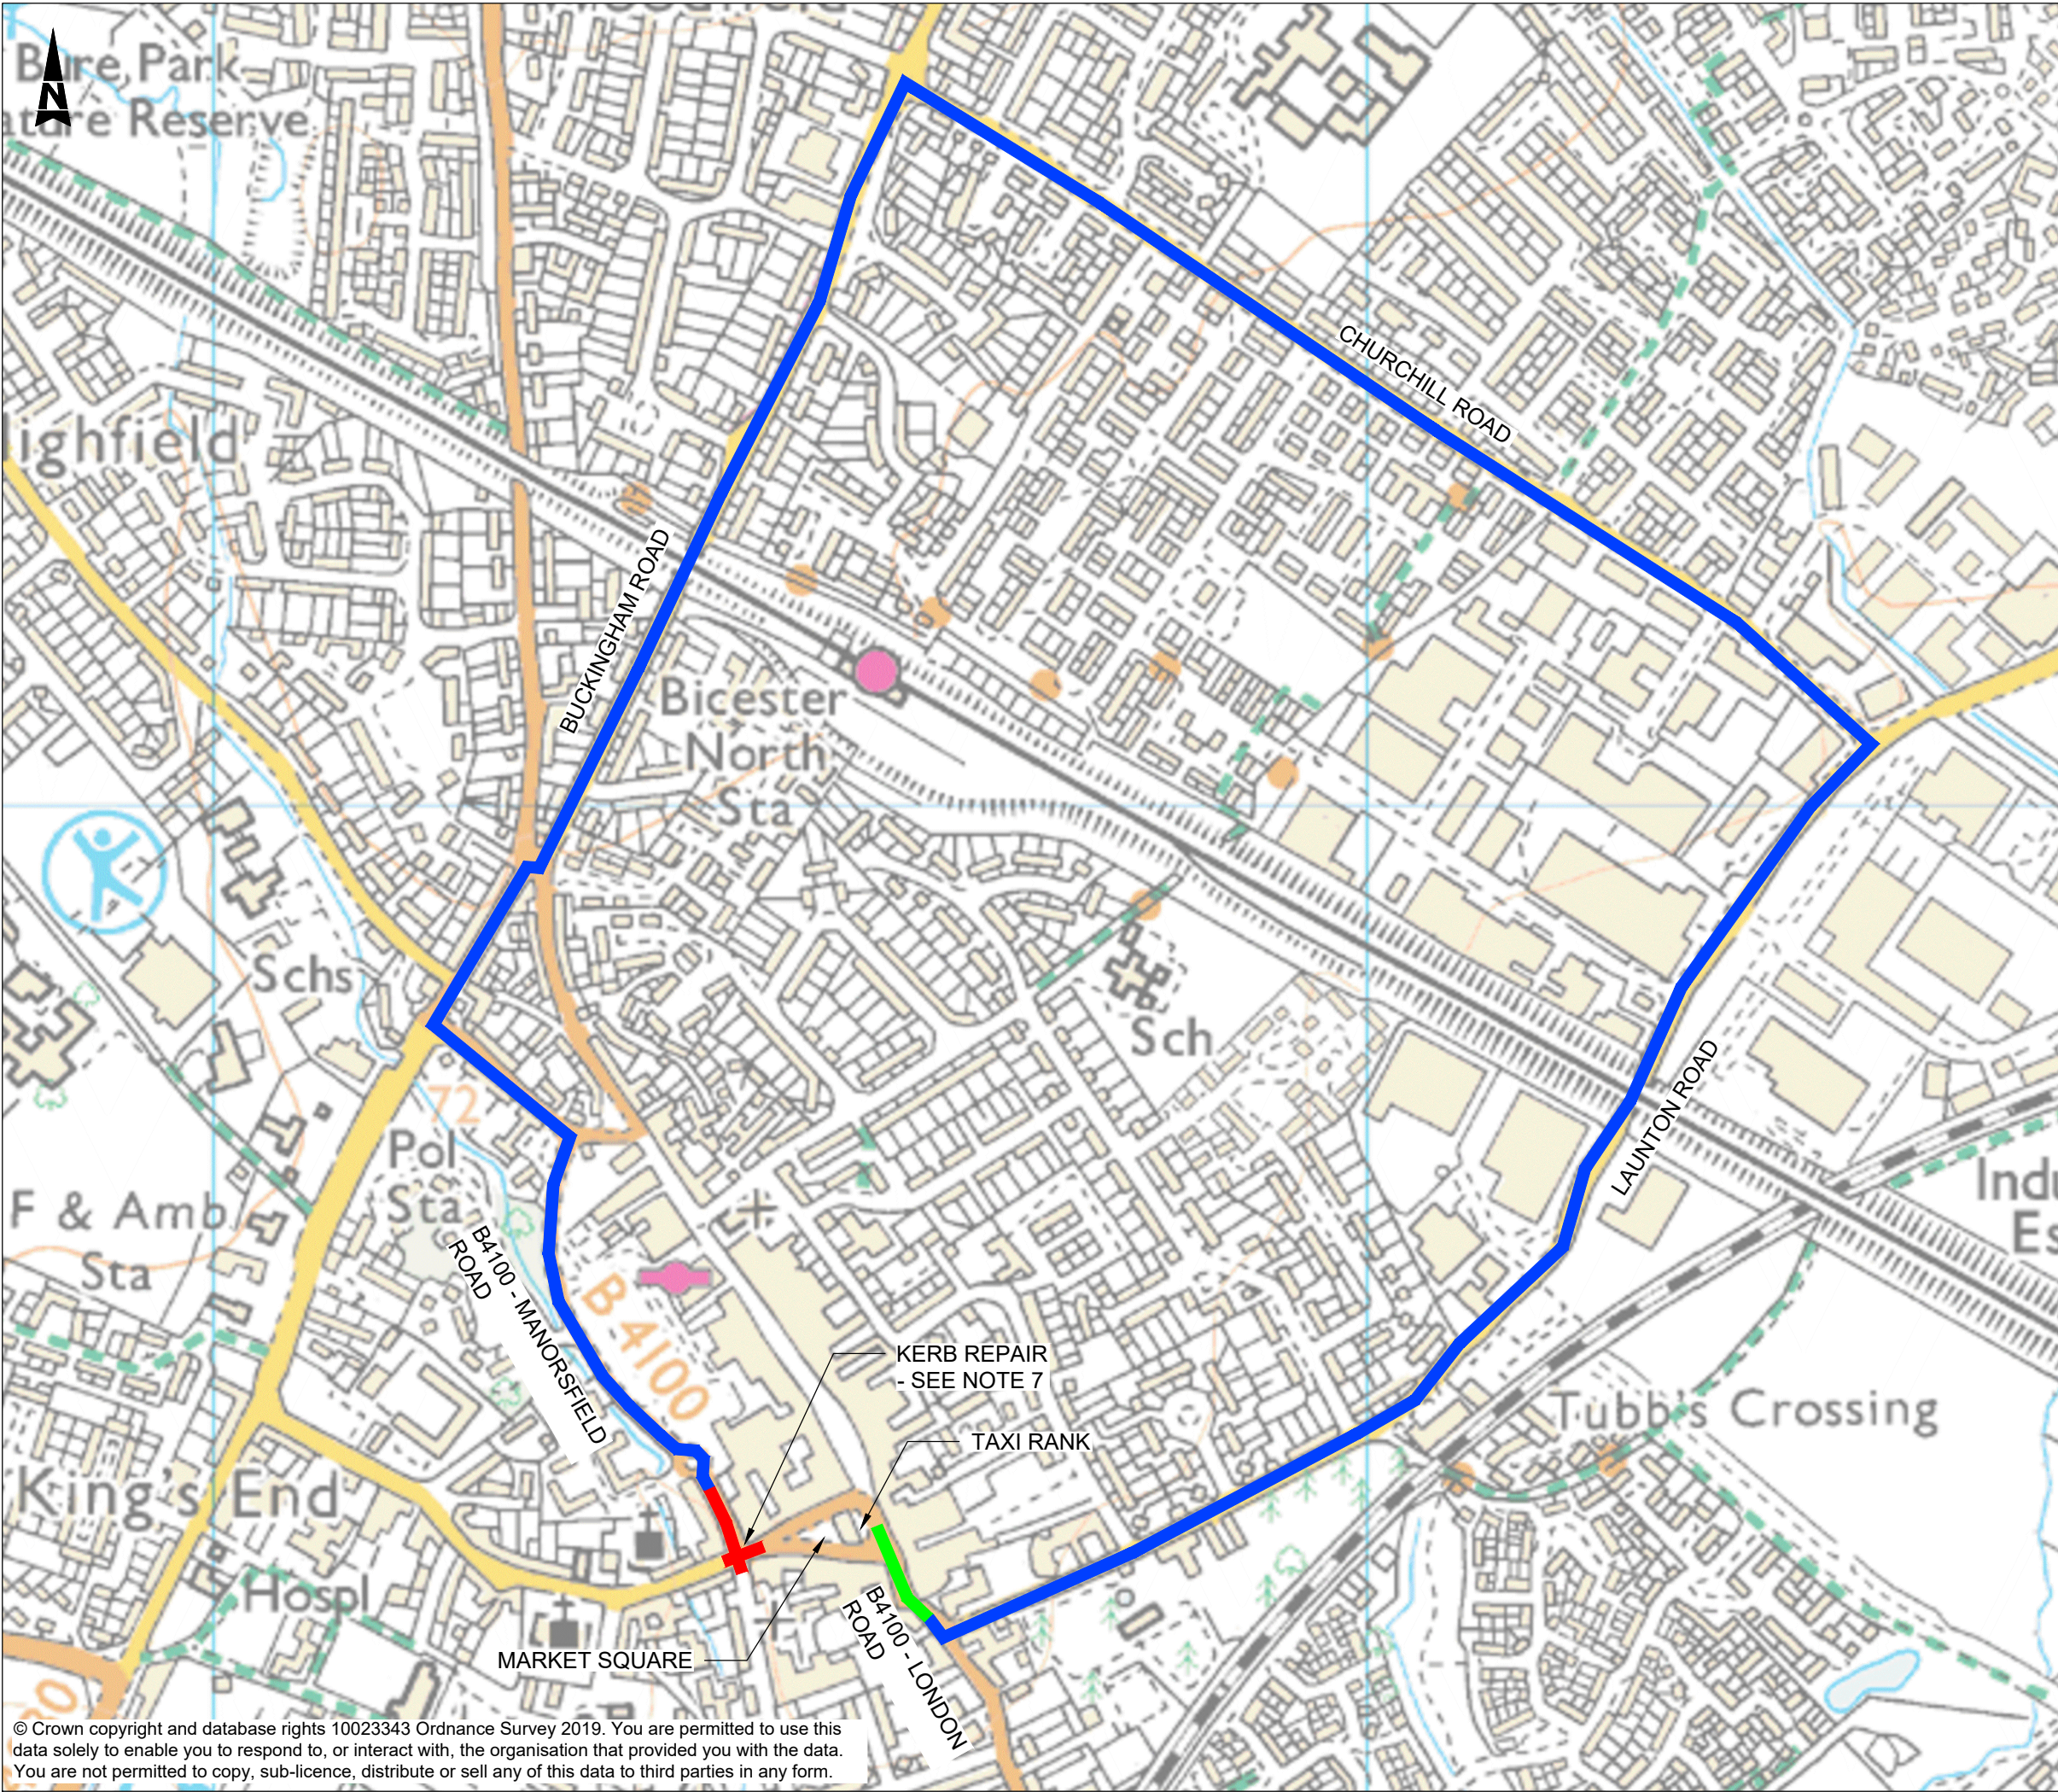

- NOTES:
- DO NOT SCALE FROM THIS DRAWING.
 - VERIFY ON SITE ALL DIMENSIONS PRIOR TO CONSTRUCTION
 - REPORT ALL DISCREPANCIES TO THE DRAWING ORIGINATOR IMMEDIATELY
 - THIS DRAWING IS TO BE READ IN CONJUNCTION WITH ALL RELEVANT DOCUMENTS AND DRAWINGS
 - PHASE 1 - ACCESS TO TAXI RANK IN MARKET SQUARE MAINTAINED VIA B4100 LONDON ROAD.
 - PHASE 2 - ACCESS TO TAXI RANK IN MARKET SQUARE MAINTAINED VIA B4100 MANORSFIELD ROAD.
 - KERB REPAIR TO BE CARRIED OUT UNDER MULTI-PHASE TRAFFIC LIGHTS AS PART OF KINGS END INLAY SCHEME.
 - WHITE LINING TO BE REINSTATED WITHIN SEPARATE SHIFT. WILL REQUIRE SWITCHING OF TM FOR TAXI ACCESS.

- KEY:
- PROPOSED CLOSURE - PHASE 1
 - PROPOSED CLOSURE - PHASE 2
 - PROPOSED DIVERSION ROUTE

P01	09/07/19	First Issue	TDM	JPM
Rev	Date	Description	Drn	Chk'd
Revisions				

Client

Owen Jenkins
Director for Infrastructure
Delivery Communities
Oxfordshire County Council
County Hall
New Road
Oxford
OX1 1ND
Tel: 0845 310 1111

Drawing Originator

SKANSKA | Infrastructure Services

Maple Cross House
Denham Way
Maple Cross
Rickmansworth Herts
WD3 9SW

Tel: +44 (0)1923 776666
Fax: +44 (0)1923 423940

This drawing is copyright of Skanska Infrastructure Services and shall not be reproduced without prior written permission

Drawing Status

FOR INFORMATION

Project Name

HIGHWAY CAPITAL INVESTMENT PROGRAMME
INLAY SCHEME: MARKET SQUARE, BICESTER

Title

DIVERSION ROUTE

Original drawing sheet is A3

Scale	Drawn by	Checked by	Approved by
NTS	TDM	JPM	NCM
	Drawn Date	Checked Date	Approved Date
	08/07/2019	08/07/2019	08/07/2019

Drawing Number	Rev
5100960-OCC-HGN-C22-DR-CH-101-S2	P01