


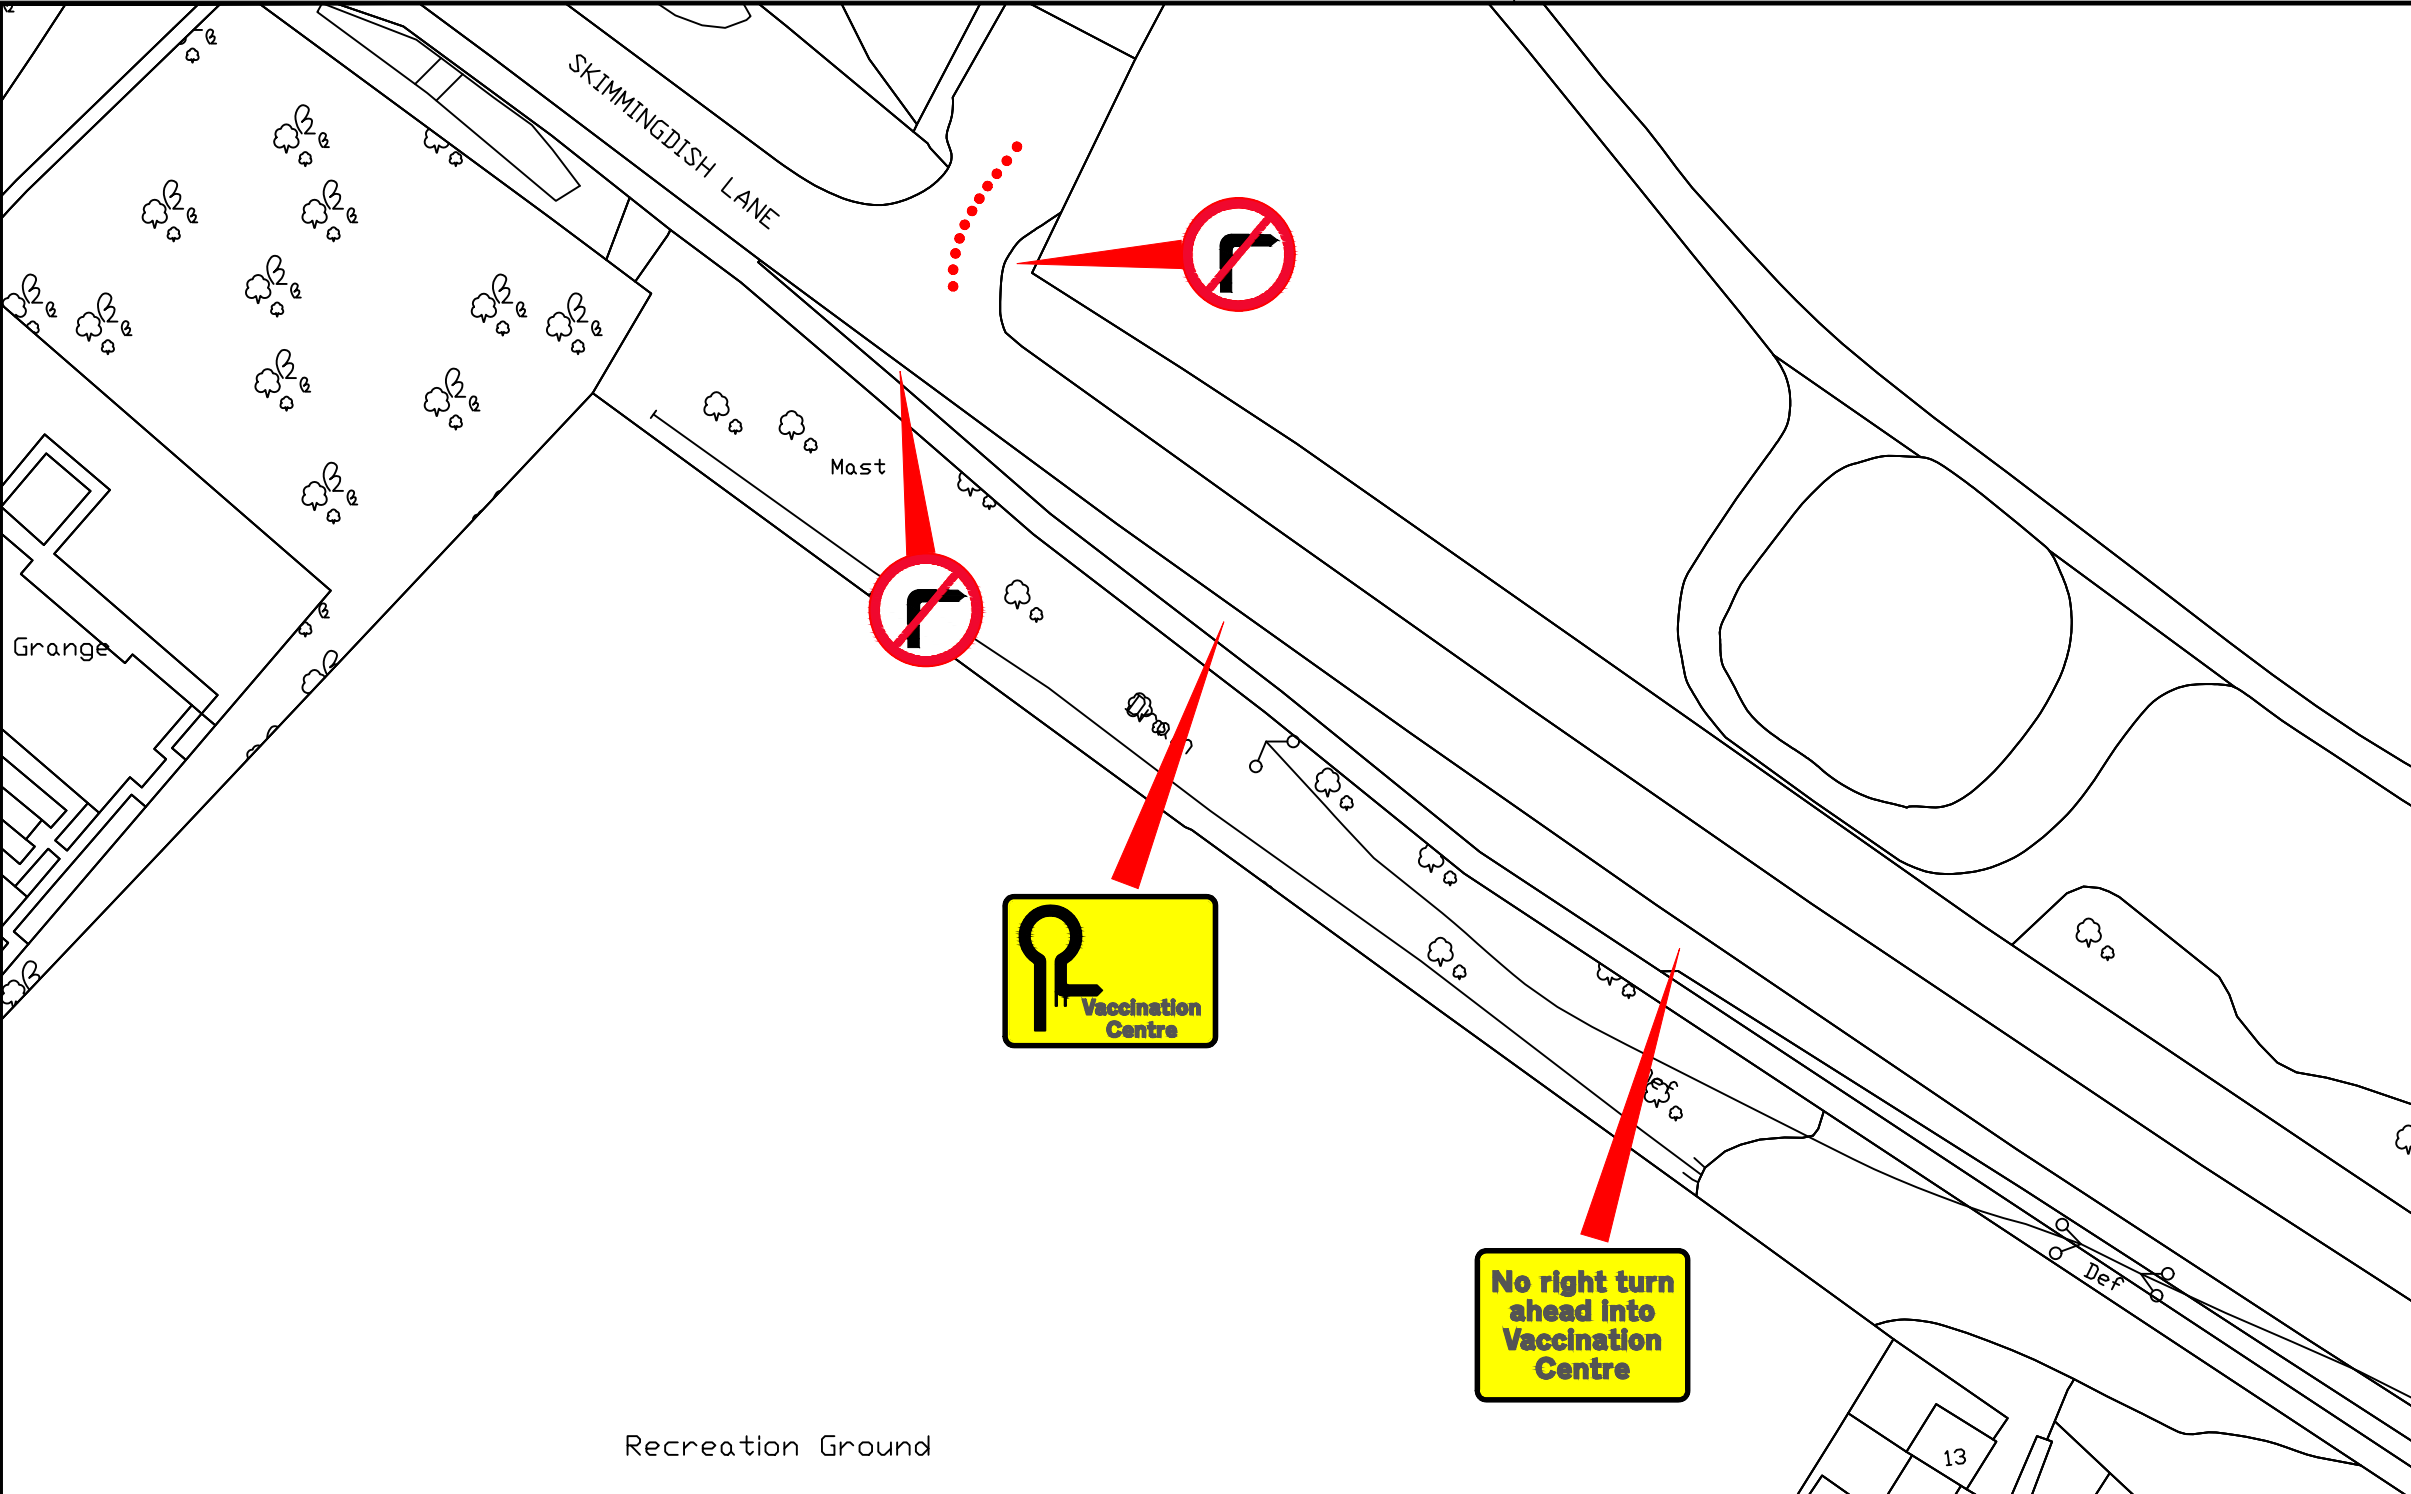

Drawing No.		Revision

 OXFORDSHIRE COUNTY COUNCIL					
Project title					
Bicester Skimmingdish Lane					
Drawing title					
No right turn Vaccination Centre					
Drawing Status					
Scale @ A3	Drawn by	Checked by	Approved by		
	Date drawn	Date checked	Date approved		
Oxfordshire Project No. & File Ref					
Drawing No.				Revision	

