


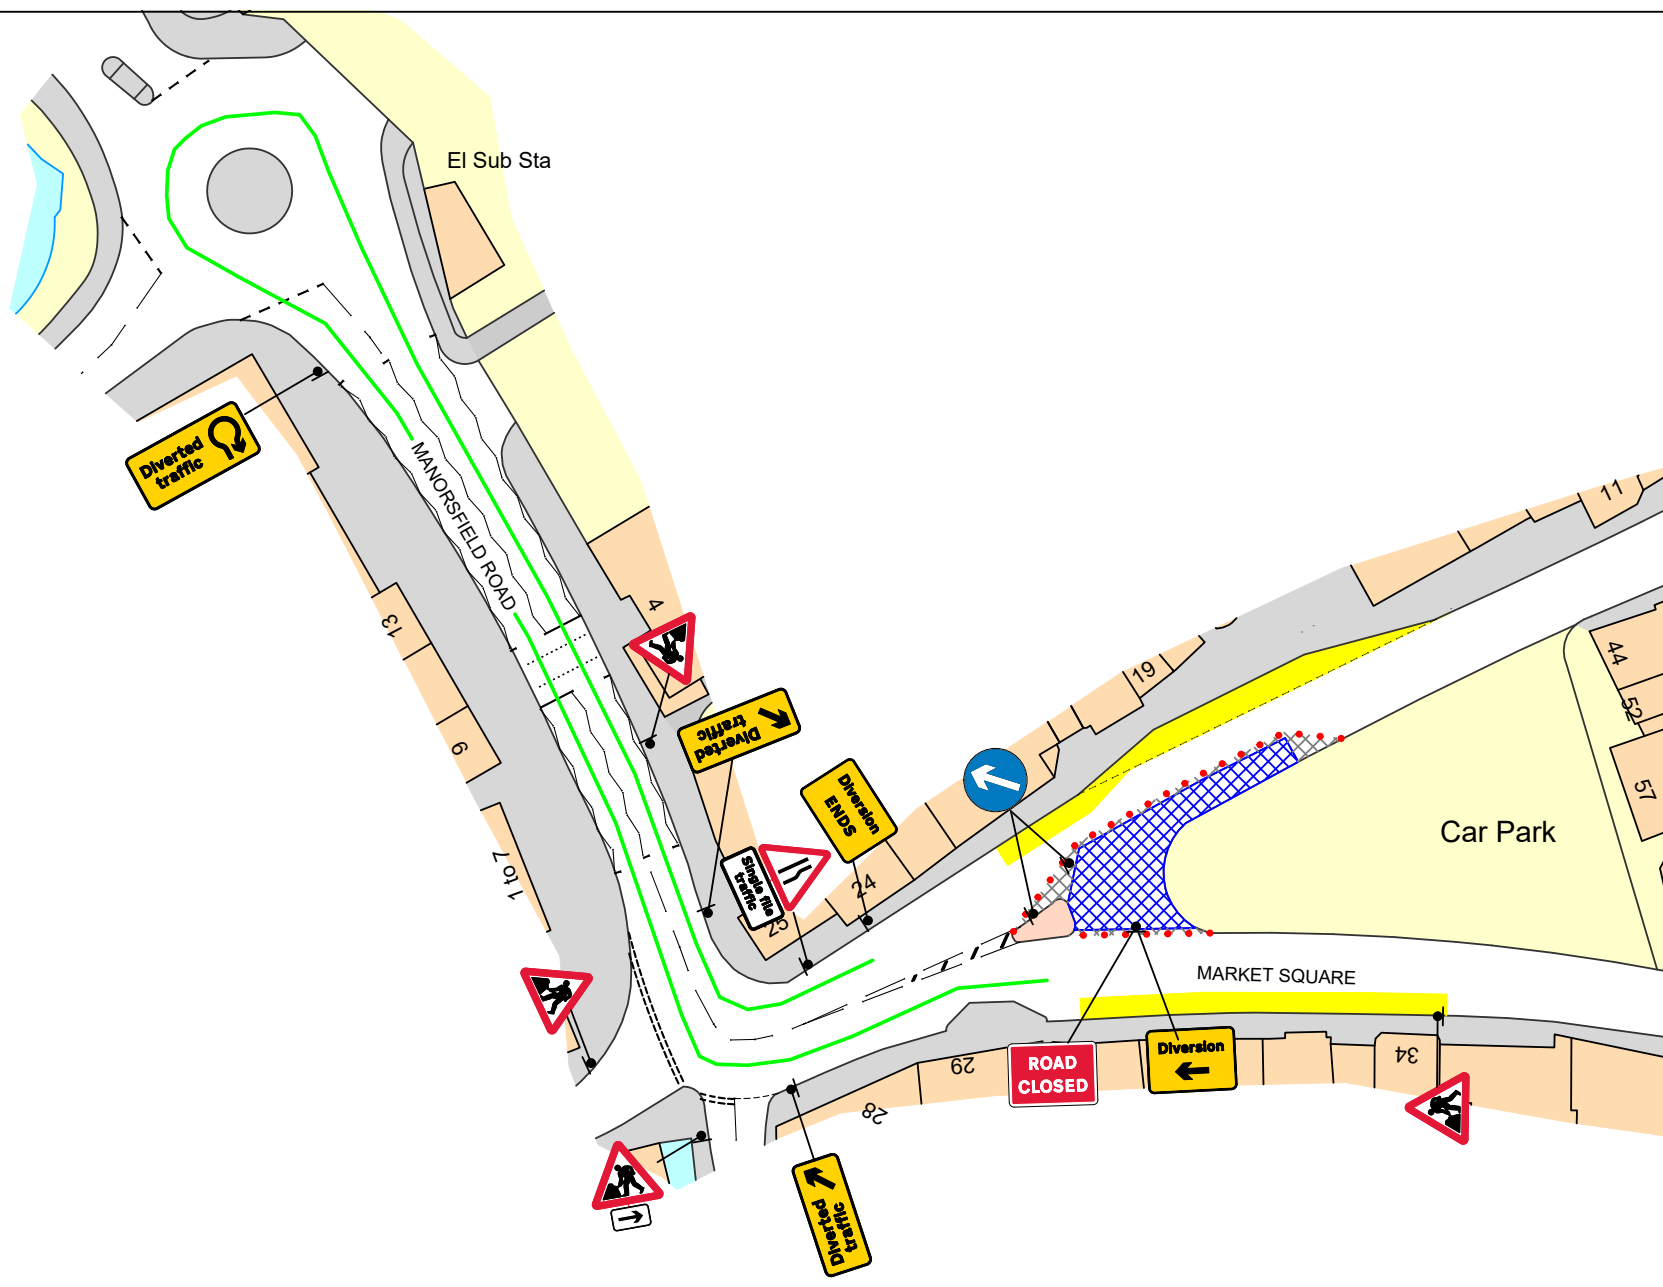

Site Address:
Market Sq,
Bicester,
OX26 6AD
KC1031 80947056-100199448

Client:



CPH Contact:
Ramsey Office

Date of works:
T.B.A

Drawn by: MB	Date drawn: 20/11/2020
-----------------	---------------------------

Drawing Requested By:
Richard Jewell

KEY	
	Diversion Route
	750 Road Cones
	Sign
	Temporary Pedestrian Crossing
	Temporary Traffic Signals
	Works Area
	Safety Zone
	Parking To Be Suspended
	Stop & Go
	Van
	No Parking Cone
	Signalised Junction and or Push Button Crossing
	Pedestrian Barrier

NOTES

1) All temporary traffic management shall be in accordance with Chapter 8 Part 1 Design (2009); Part 2 Operations (2009); Part 3 Update (2020).

2) All temporary traffic management shall be in accordance with the Traffic Signs Regulations and General Directions 2016.

3) All temporary traffic management shall conform to the Safety at Streetworks and Road Works ACOP 2013.

4) All temporary traffic management signs should be located 450mm minimum from the kerb face.

5) All temporary traffic management sign locations are indicative and are subject to on site approval from the supervisor.

ROAD CLOSURE / DIVERSION

SET-UP TO BE IN ACCORDANCE WITH THE NRSWA SAFETY AT STREET WORKS CODE



Clare House,
Coppermill Ln,
Harefield,
Middlesex, UB9 6HZ
Tel: 01895 823711
Email:
tmdrawings@theclancygroup.co.uk

Drawing Number:
MB/9087