


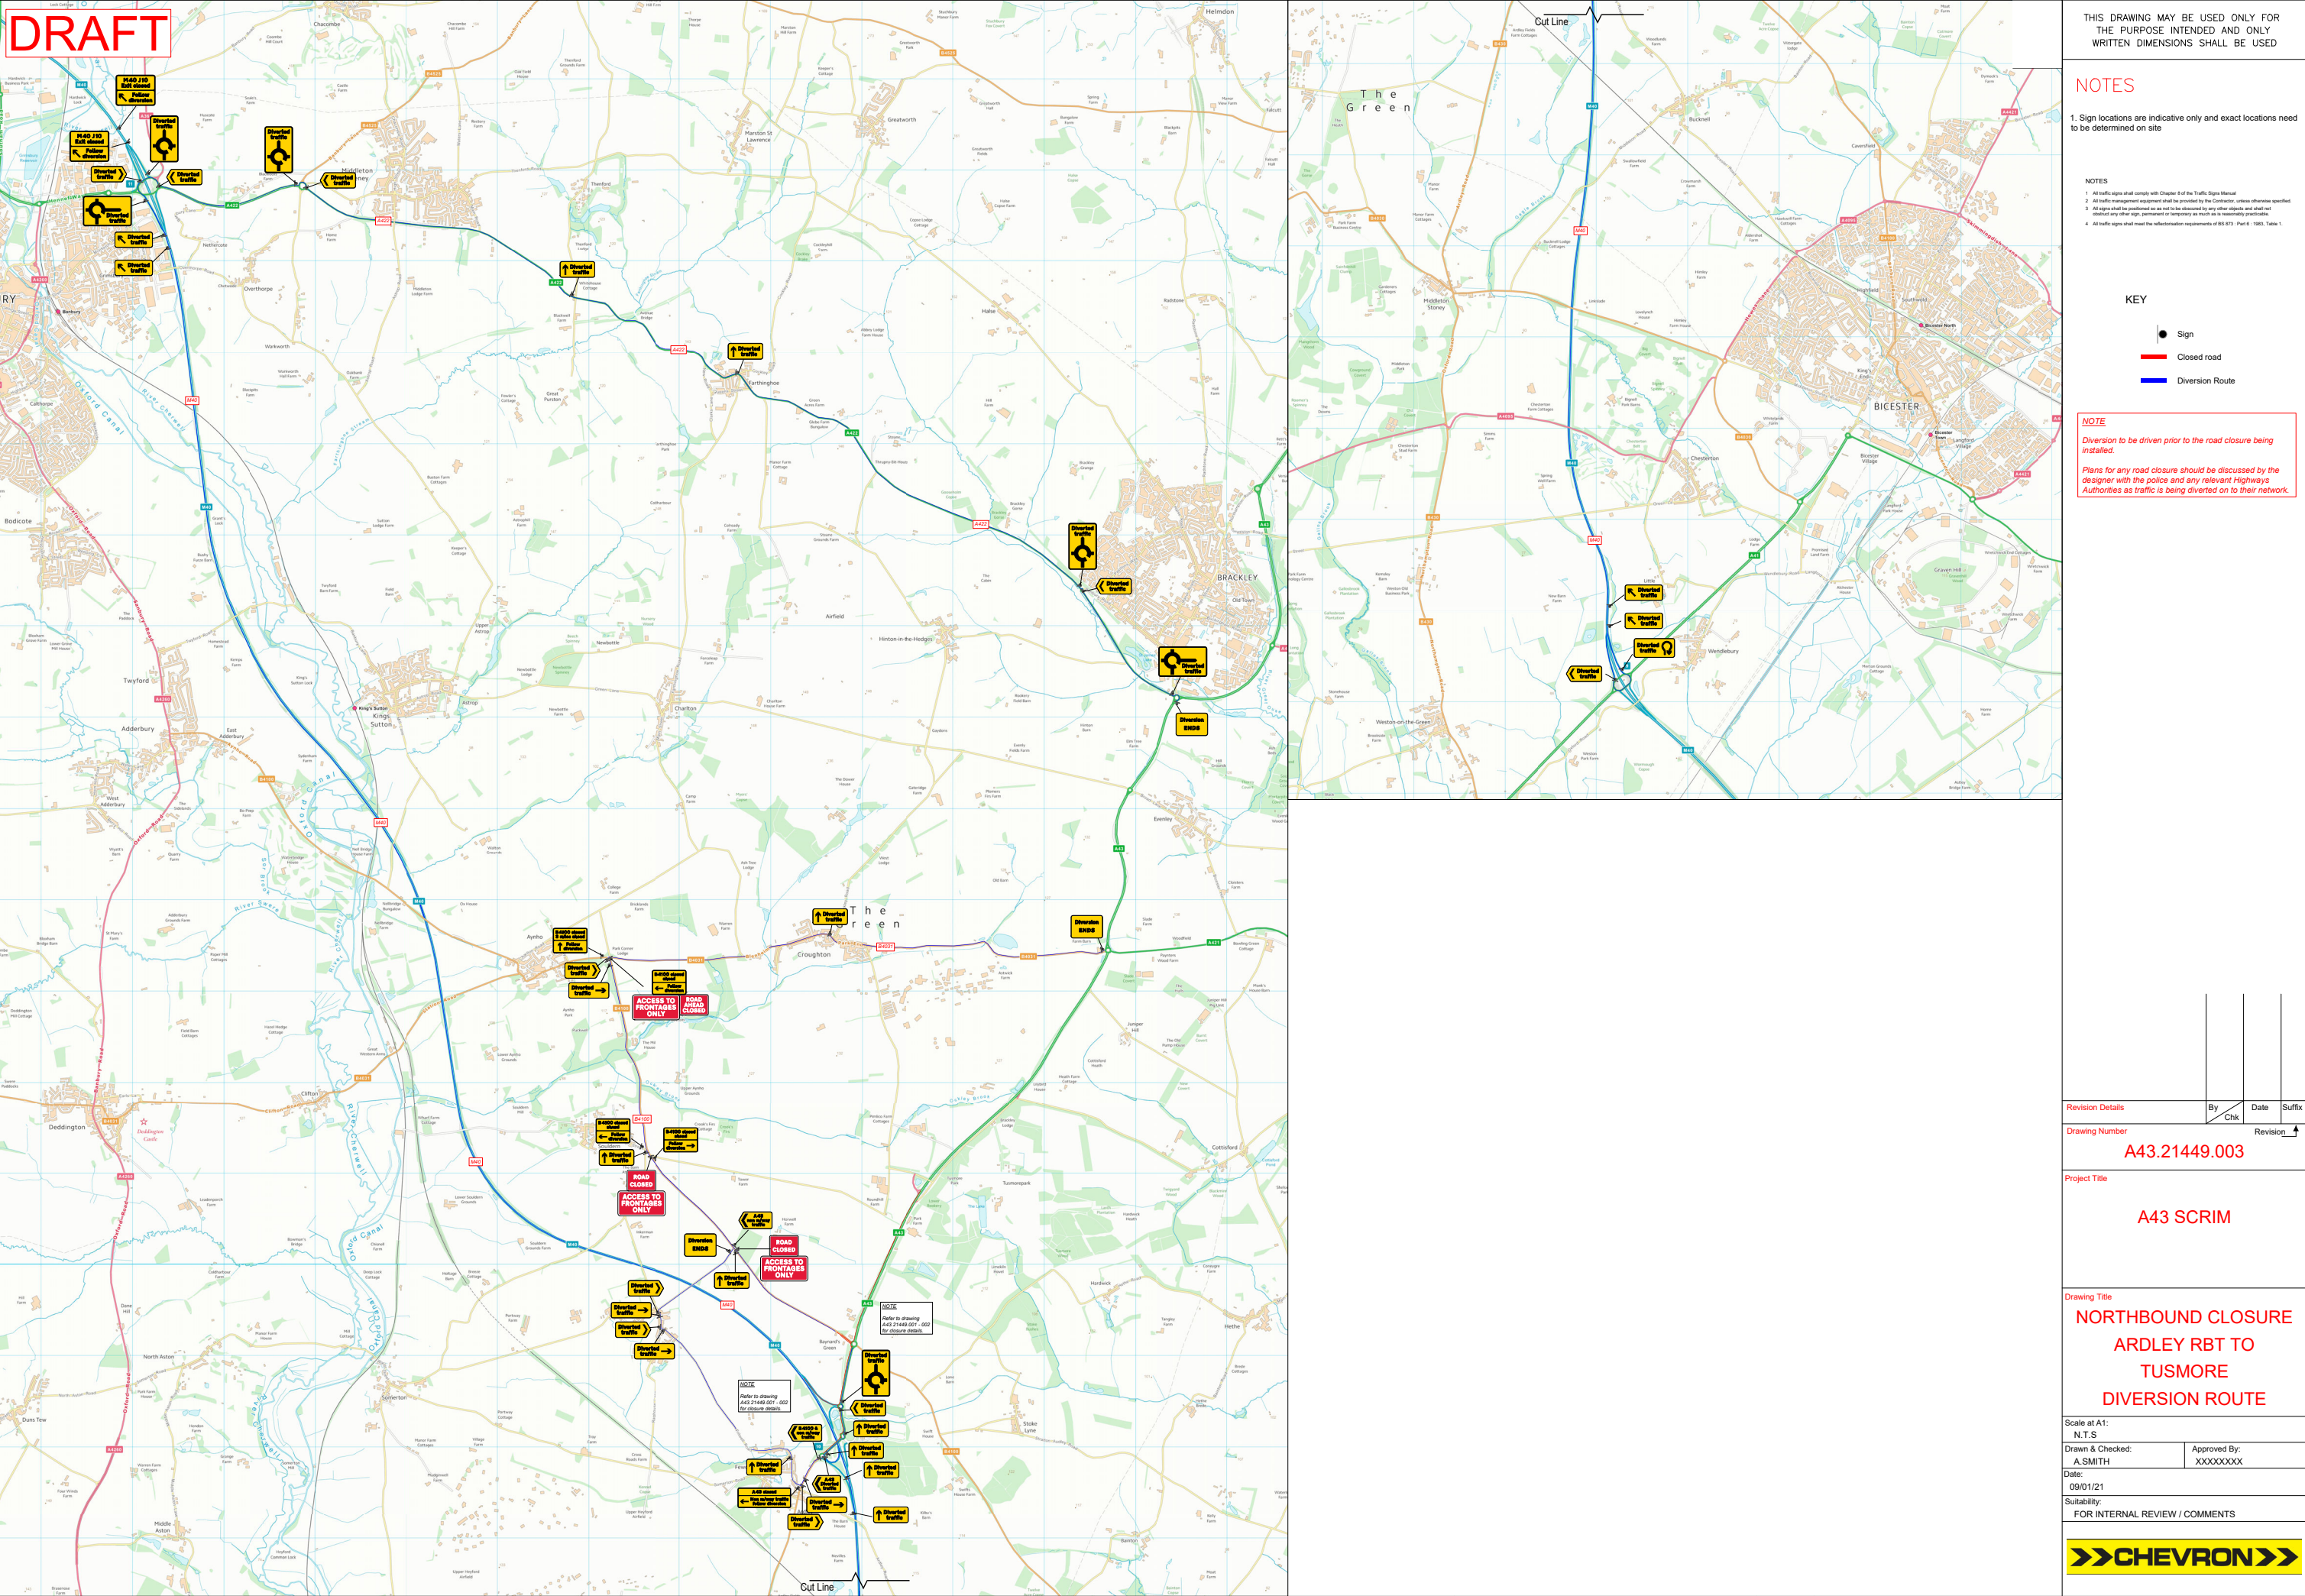

THIS DRAWING MAY BE USED ONLY FOR THE PURPOSE INTENDED AND ONLY WRITTEN DIMENSIONS SHALL BE USED

NOTES

1. Sign locations are indicative only and exact locations need to be determined on site

- NOTES
- 1 All traffic signs shall comply with Chapter 8 of the Traffic Signs Manual
 - 2 All traffic management equipment shall be provided by the Contractor, unless otherwise specified
 - 3 All signs shall be positioned so as not to be obscured by any other objects and shall not obstruct any other signs, pavement or temporary works as far as is reasonably practicable
 - 4 All traffic signs shall meet the reflectorisation requirements of BS 675 - Part 6: 1993, Table 1.

KEY

- Sign
- Closed road
- Diversion Route

NOTE

Diversion to be driven prior to the road closure being installed.

Plans for any road closure should be discussed by the designer with the police and any relevant Highways Authorities as traffic is being diverted on to their network.

Revision Details		By	Date	Suffix
		Chk		
Drawing Number		Revision		
A43.21449.003				
Project Title				
A43 SCRIM				
Drawing Title				
NORTHBOUND CLOSURE ARDLEY RBT TO TUSMORE DIVERSION ROUTE				
Scale at A1: N.T.S				
Drawn & Checked: A.SMITH		Approved By: XXXXXXXXXX		
Date: 09/01/21				
Suitability: FOR INTERNAL REVIEW / COMMENTS				
				