


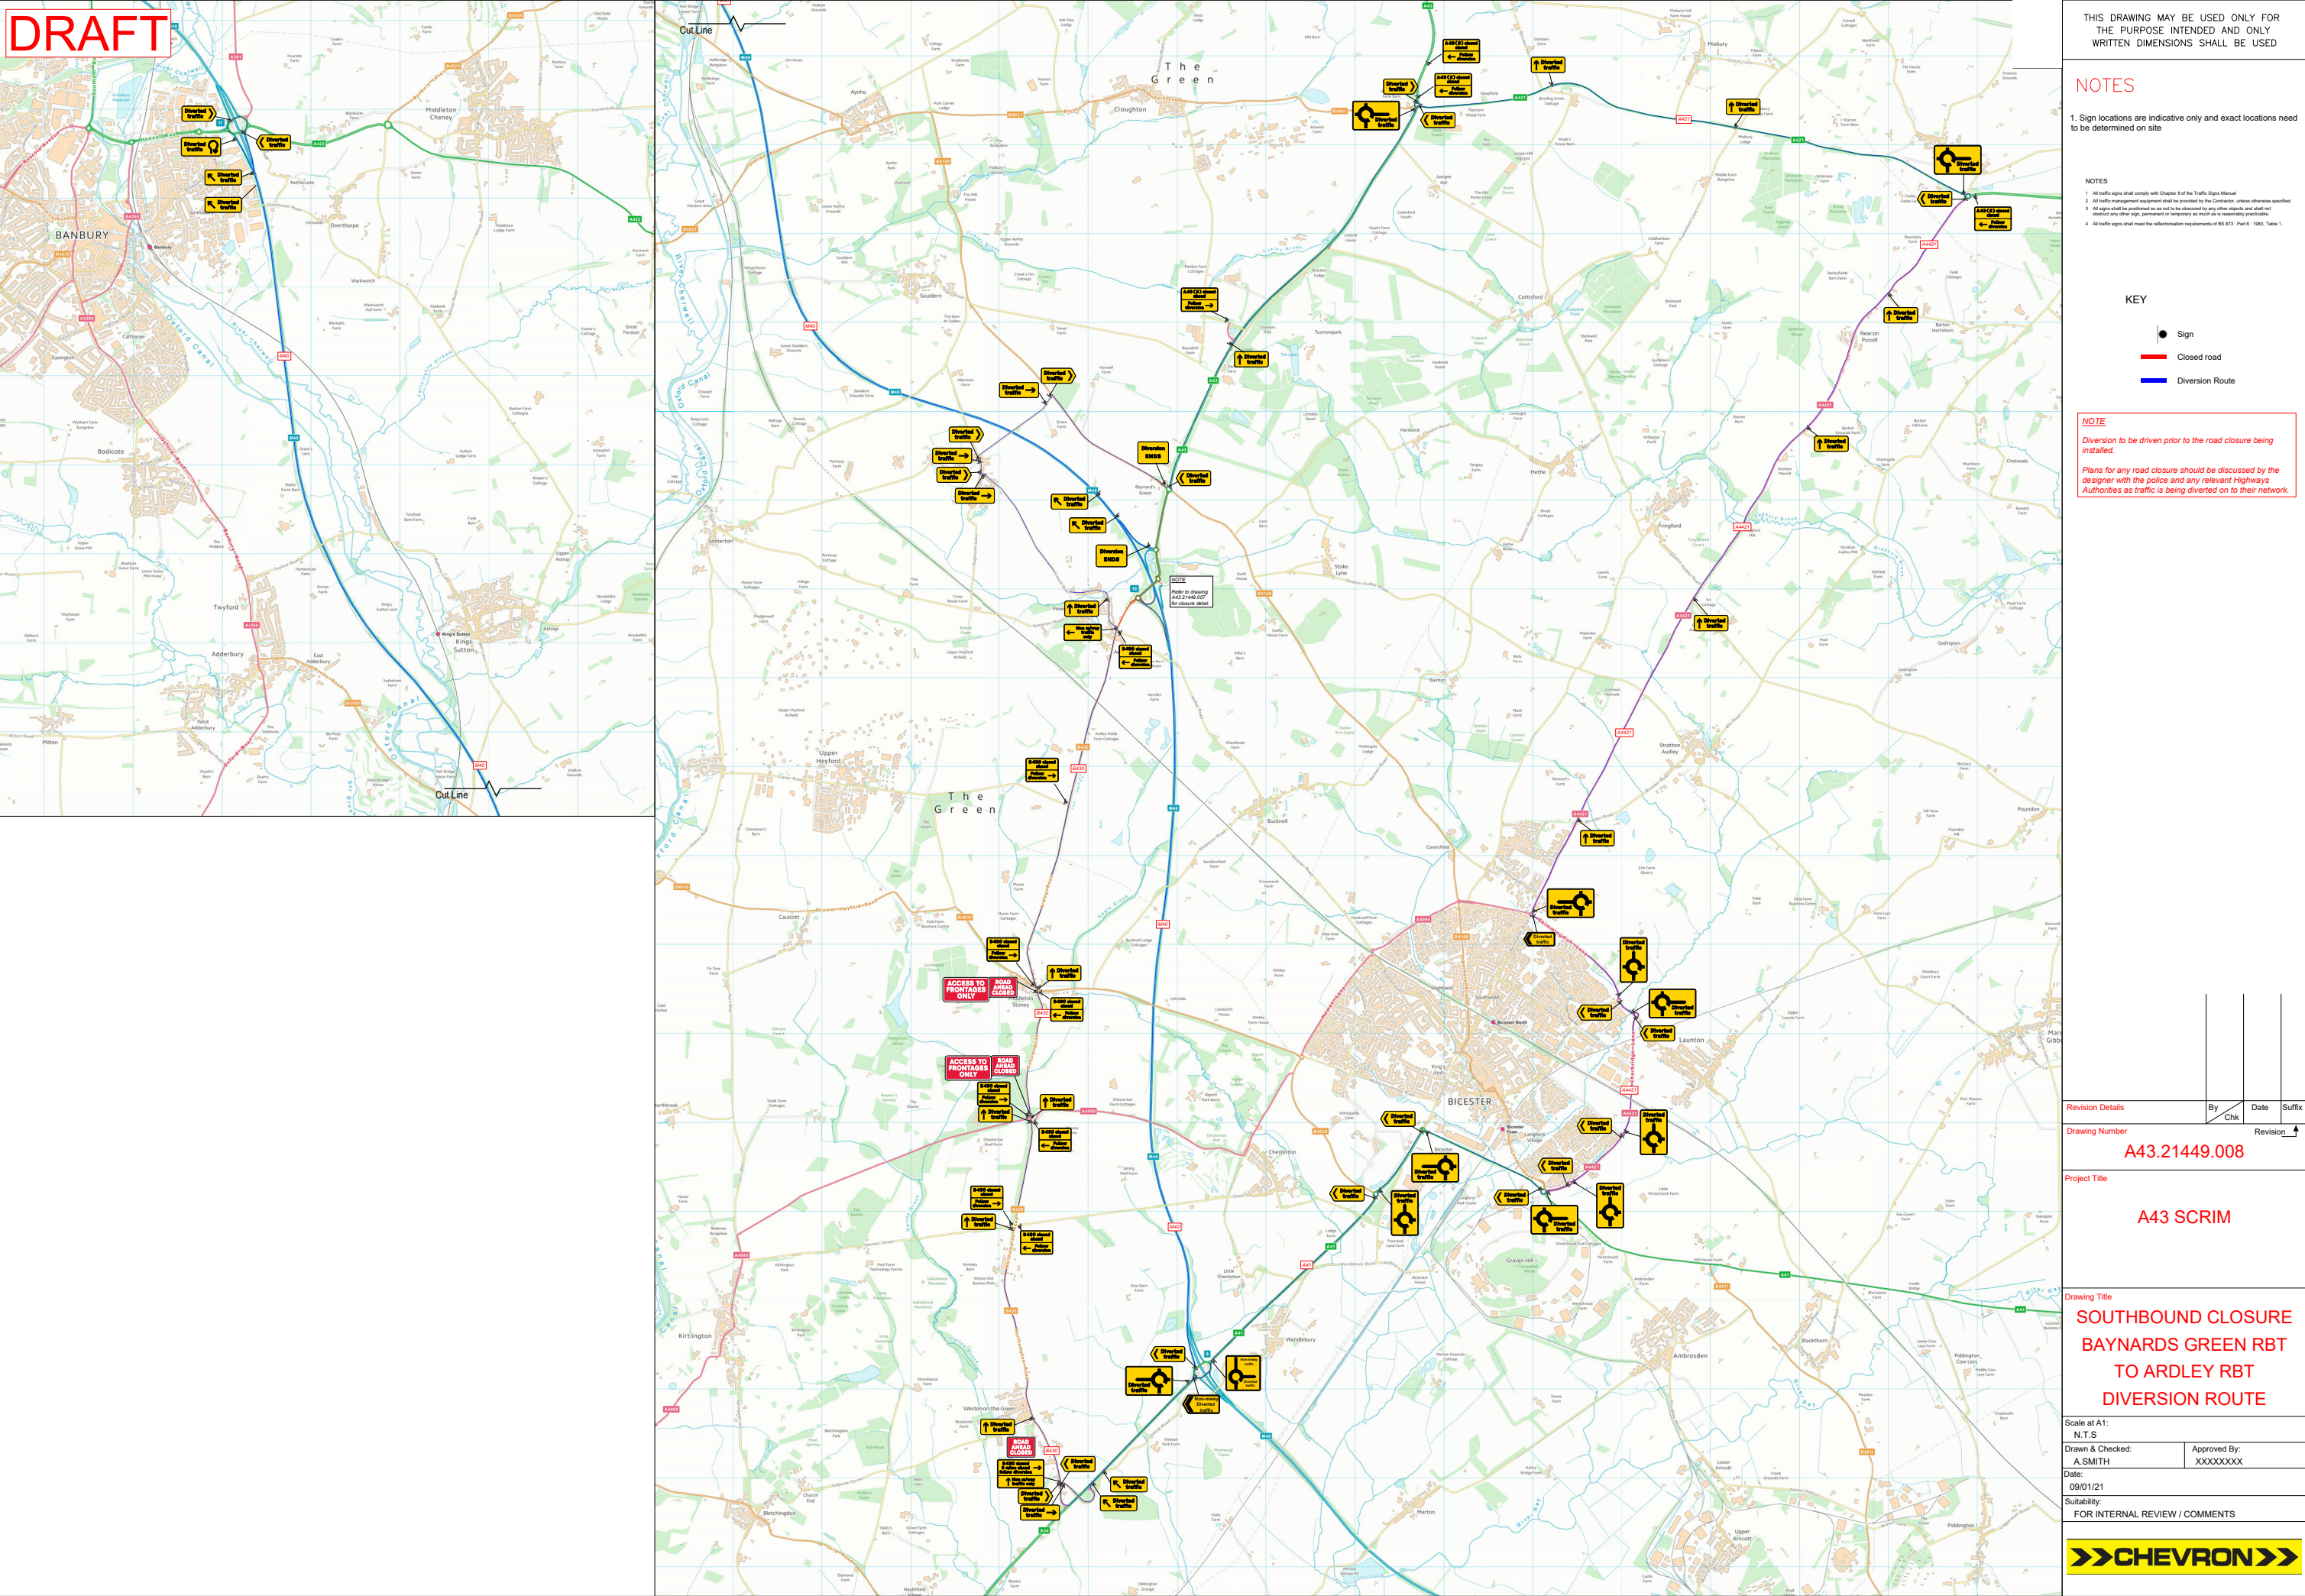

THIS DRAWING MAY BE USED ONLY FOR THE PURPOSE INTENDED AND ONLY WRITTEN DIMENSIONS SHALL BE USED

NOTES

1. Sign locations are indicative only and exact locations need to be determined on site

- NOTES
- 1. All traffic signs shall comply with Chapter 8 of the Traffic Signs Manual
 - 2. All traffic management equipment shall be provided by the Contractor, unless otherwise specified
 - 3. All signs shall be positioned so as not to be obscured by any other objects and shall not obstruct any other signs, equipment or temporary works as far as is reasonably practicable
 - 4. All traffic signs shall meet the reflectorisation requirements of BS 6753 - Part 6: 1993, Table 1.

KEY

- Sign
- Closed road
- Diversion Route

NOTE

Diversion to be driven prior to the road closure being installed.

Plans for any road closure should be discussed by the designer with the police and any relevant Highways Authorities as traffic is being diverted on to their network.

Revision Details	By	Date	Suffix
	Chk		

Drawing Number
A43.21449.008

Project Title
A43 SCRIM

Drawing Title
**SOUTHBOUND CLOSURE
BAYSNARDS GREEN RBT
TO ARDLEY RBT
DIVERSION ROUTE**

Scale at A1:
N.T.S.
Drawn & Checked:
A.SMITH
Date:
09/01/21
Suitability:
FOR INTERNAL REVIEW / COMMENTS

Approved By:
XXXXXXXXXX

